



DO NOT SCALE FROM THIS DRAWING
 It is the Contractor's responsibility to report any inaccuracies on this drawing, or between drawings, to the Architect and to request clarification and instruction before proceeding.
 All dimensions to be confirmed on site prior to fabrication of elements and construction.
 Following electronic transfer of drawing information, it is the responsibility of the recipient to ensure scale accuracy.
 This drawing is copyright. It is sent to you in confidence. It must not be copied, reproduced, used or disclosed to or by third parties without our permission. It remains our property and must be returned on request.
 All rights described in Chapter 84 of The Copyright, Design and Patents Act 1988 have been generally asserted.

Revisior	Description	Date	Drawn	Checked

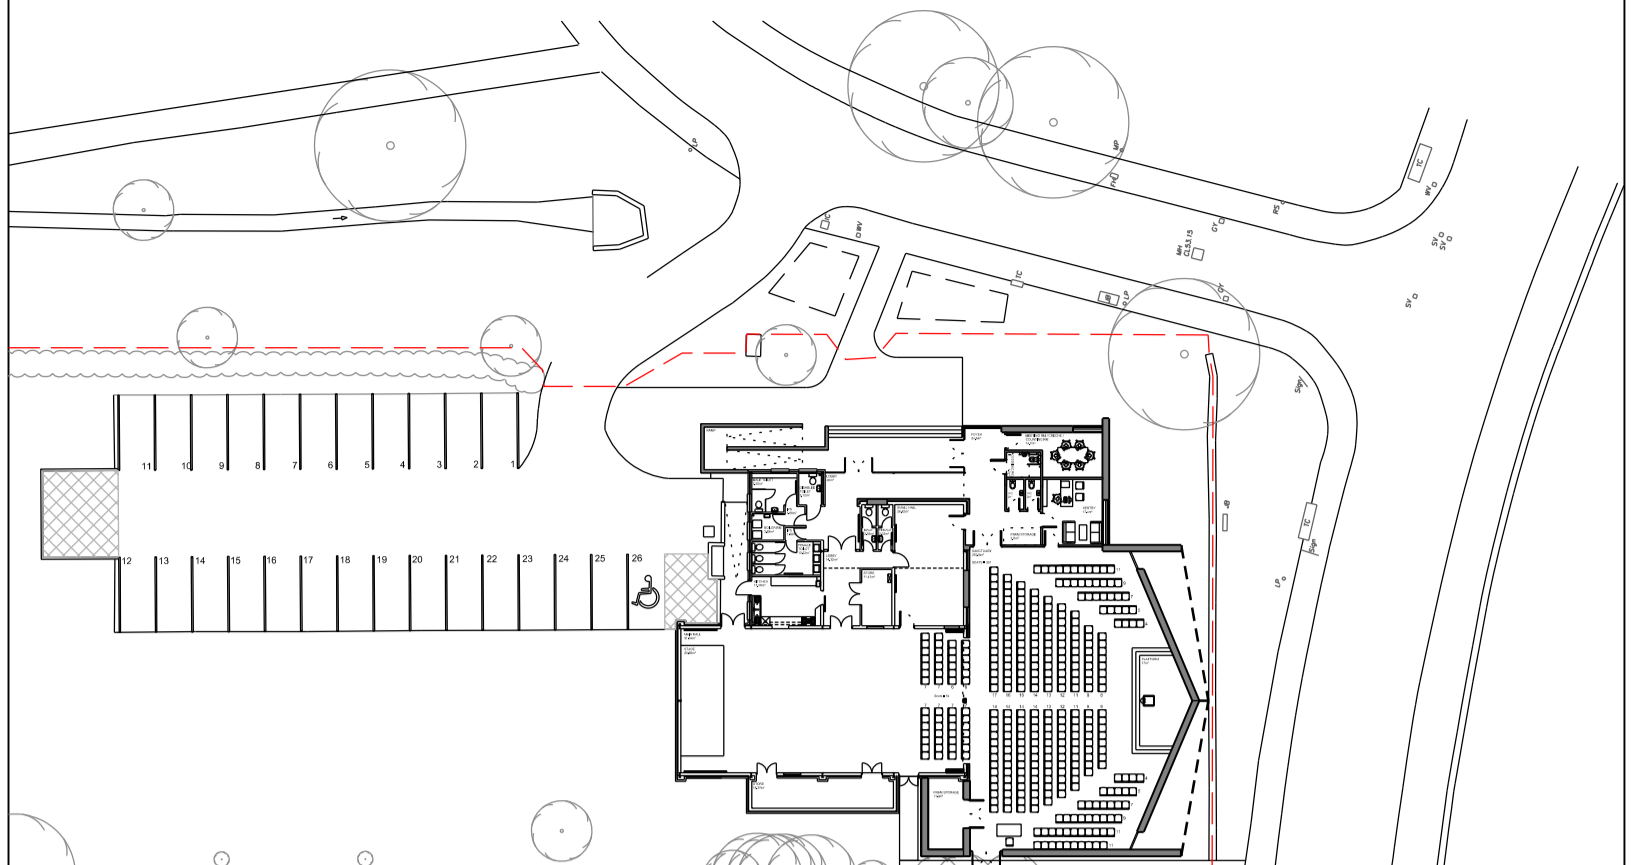

Site Plan 1:500

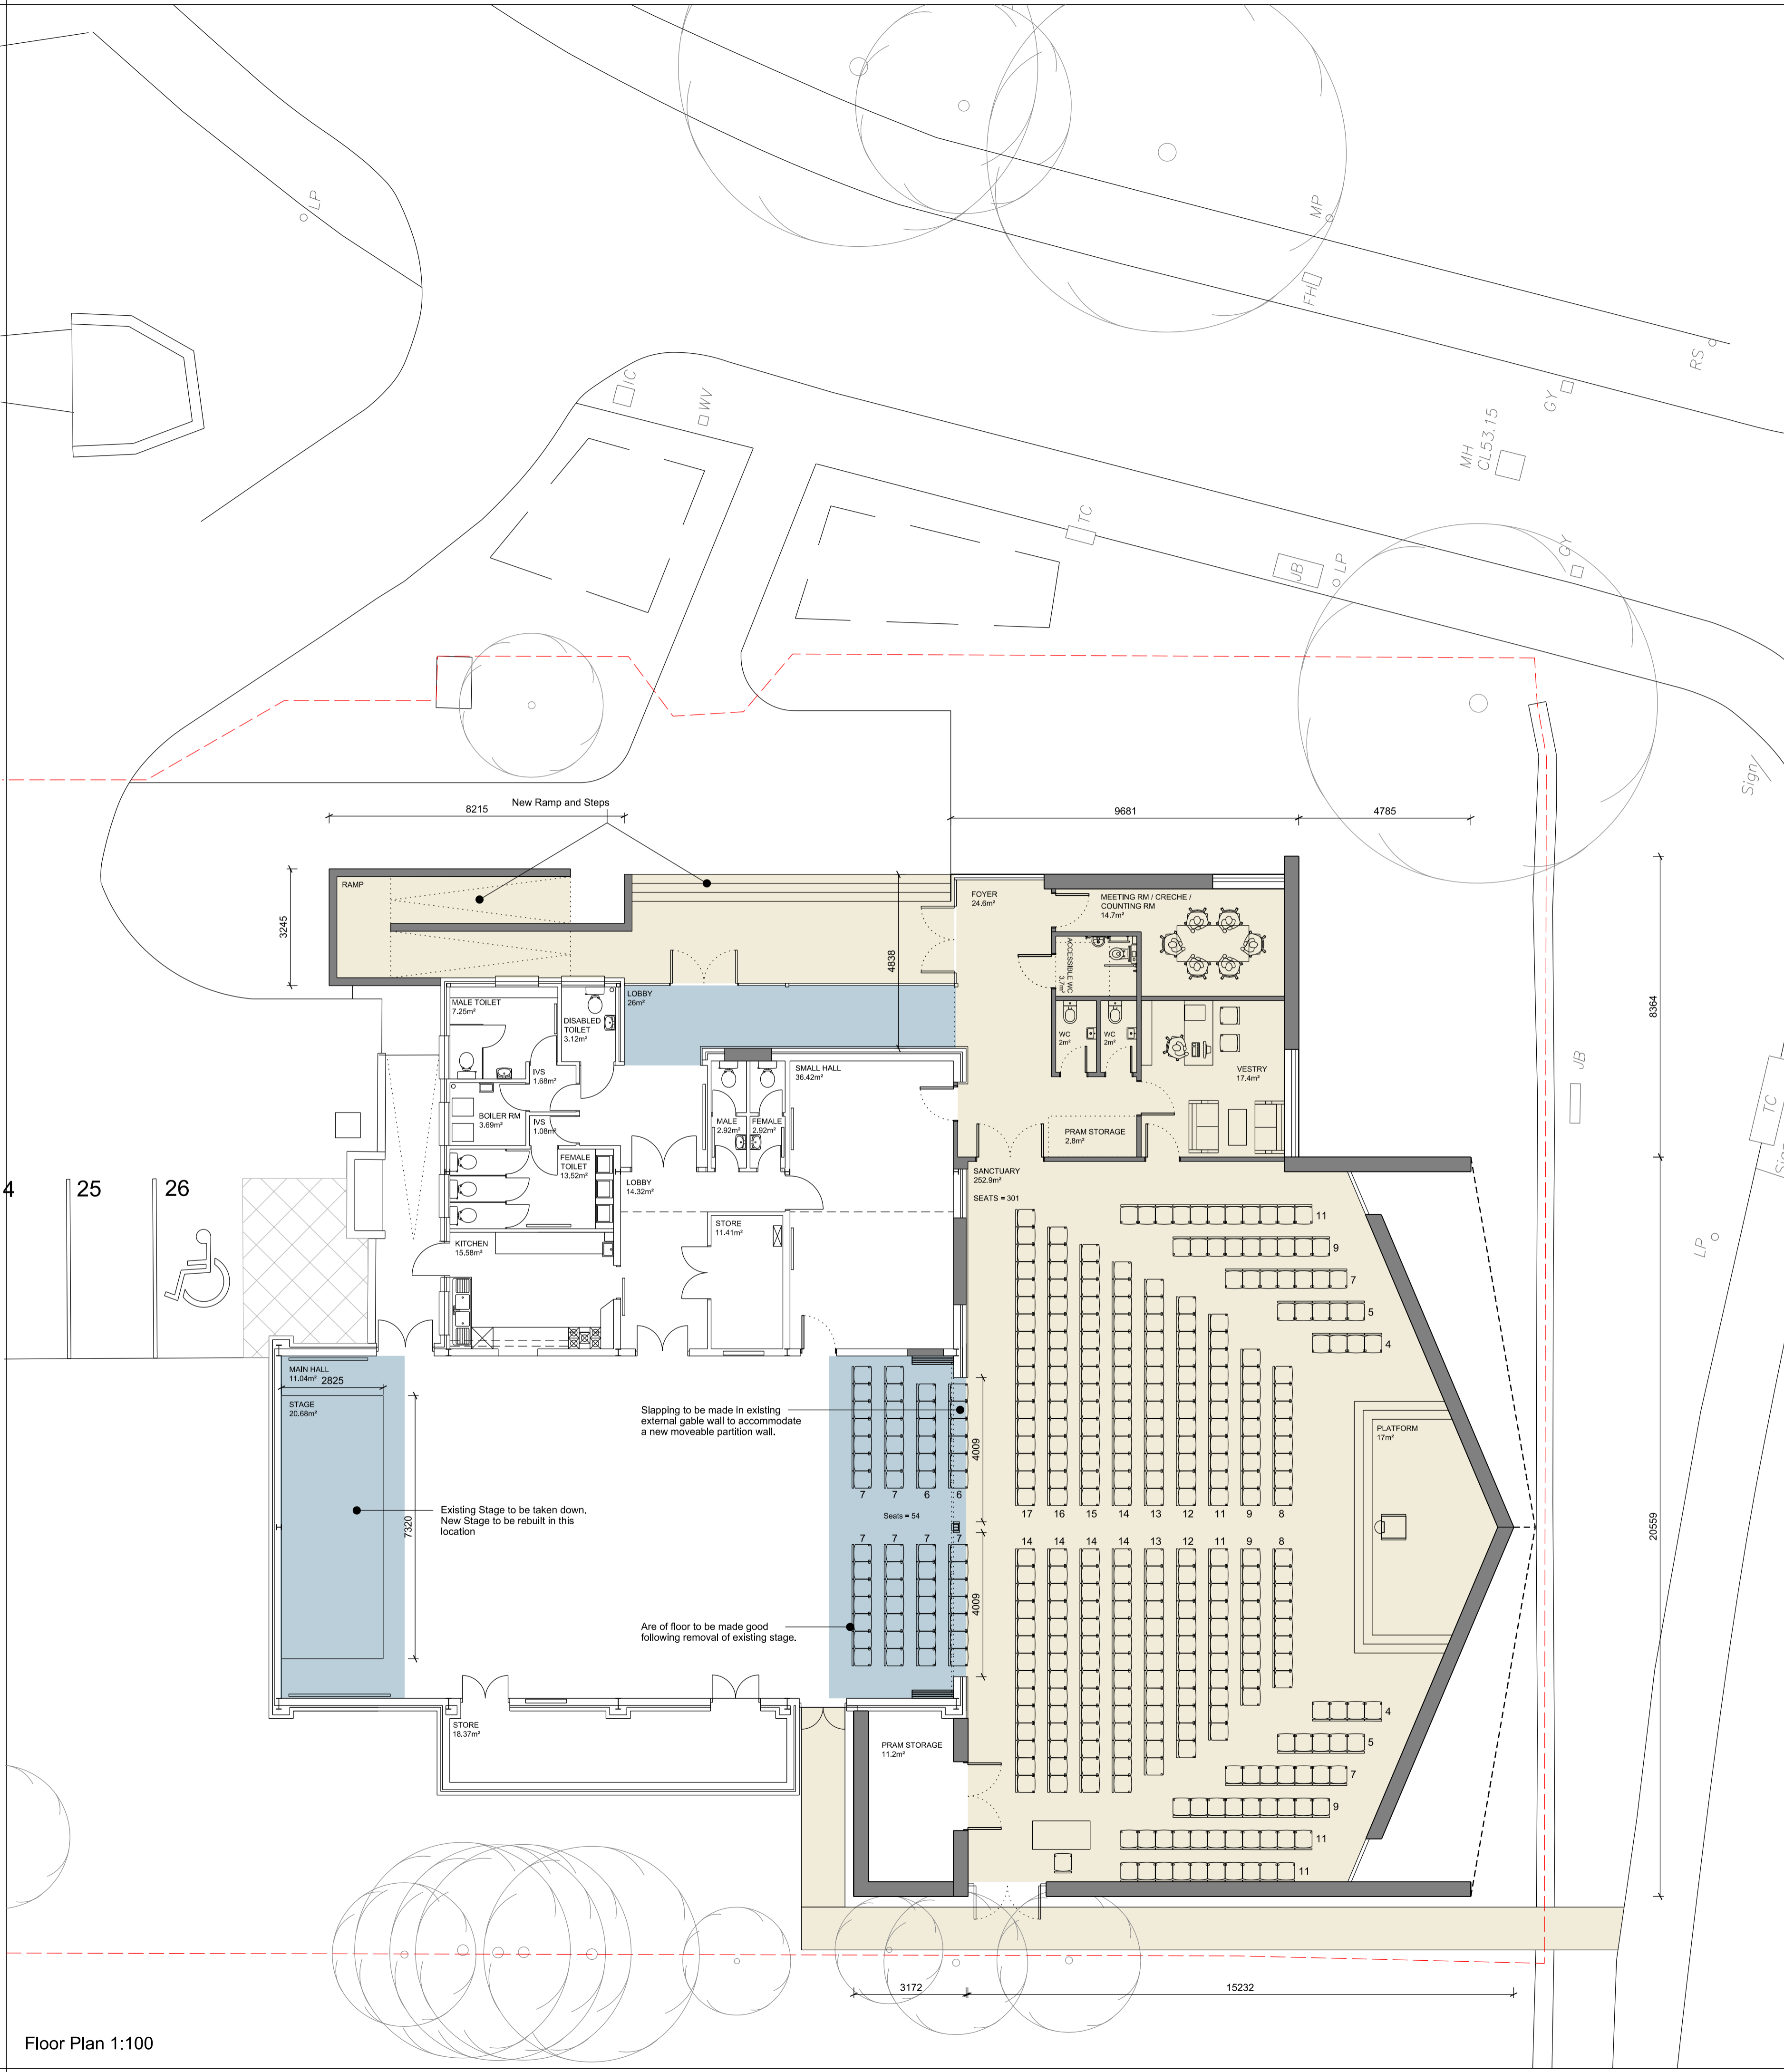

Floor Plan 1:100

New Gross External Area = 345m²
 Gross Area of Canopy Enclosure = 17.6m²
 ■ Denotes New Construction
 ■ Denotes Refurbishment

mclean ARCHITECTS

29 EAGLE STREET | 0141 353 2040
 CRAIGHALL BUSINESS PARK, | 0141 352 9702
 GLASGOW, G4 9XA

© arch@mcleanarchitects.co.uk | www.mcleanarchitects.co.uk

Project:
**Milton of Campsie Parish Church
 Extension to Stirling Hall
 Milton of Campsie**

Title:
**Option 3
 Proposed Sanctuary Extension**

Job No. 1943	Drawing No. SK(2)001	Rev.
------------------------	--------------------------------	----------

Scale: 1:100	Sheet Size: A1	Date: 01/05/14	Drawn: PM	Checked:
Work Stage: C	Purpose: DRAFT			